



DRAWN BY

CHECKED BY

DESIGNED BY

APPROVED BY

NOTE


REVISION	
DATE	DESCRIPTION

PROJECT TITLE	

NAME OF DRAWING	

SCALE	1/400 (A3)
DATE	2019.10.
DRAWING NO.	B08-02

DRAWING FILE NAME
1층 평면도

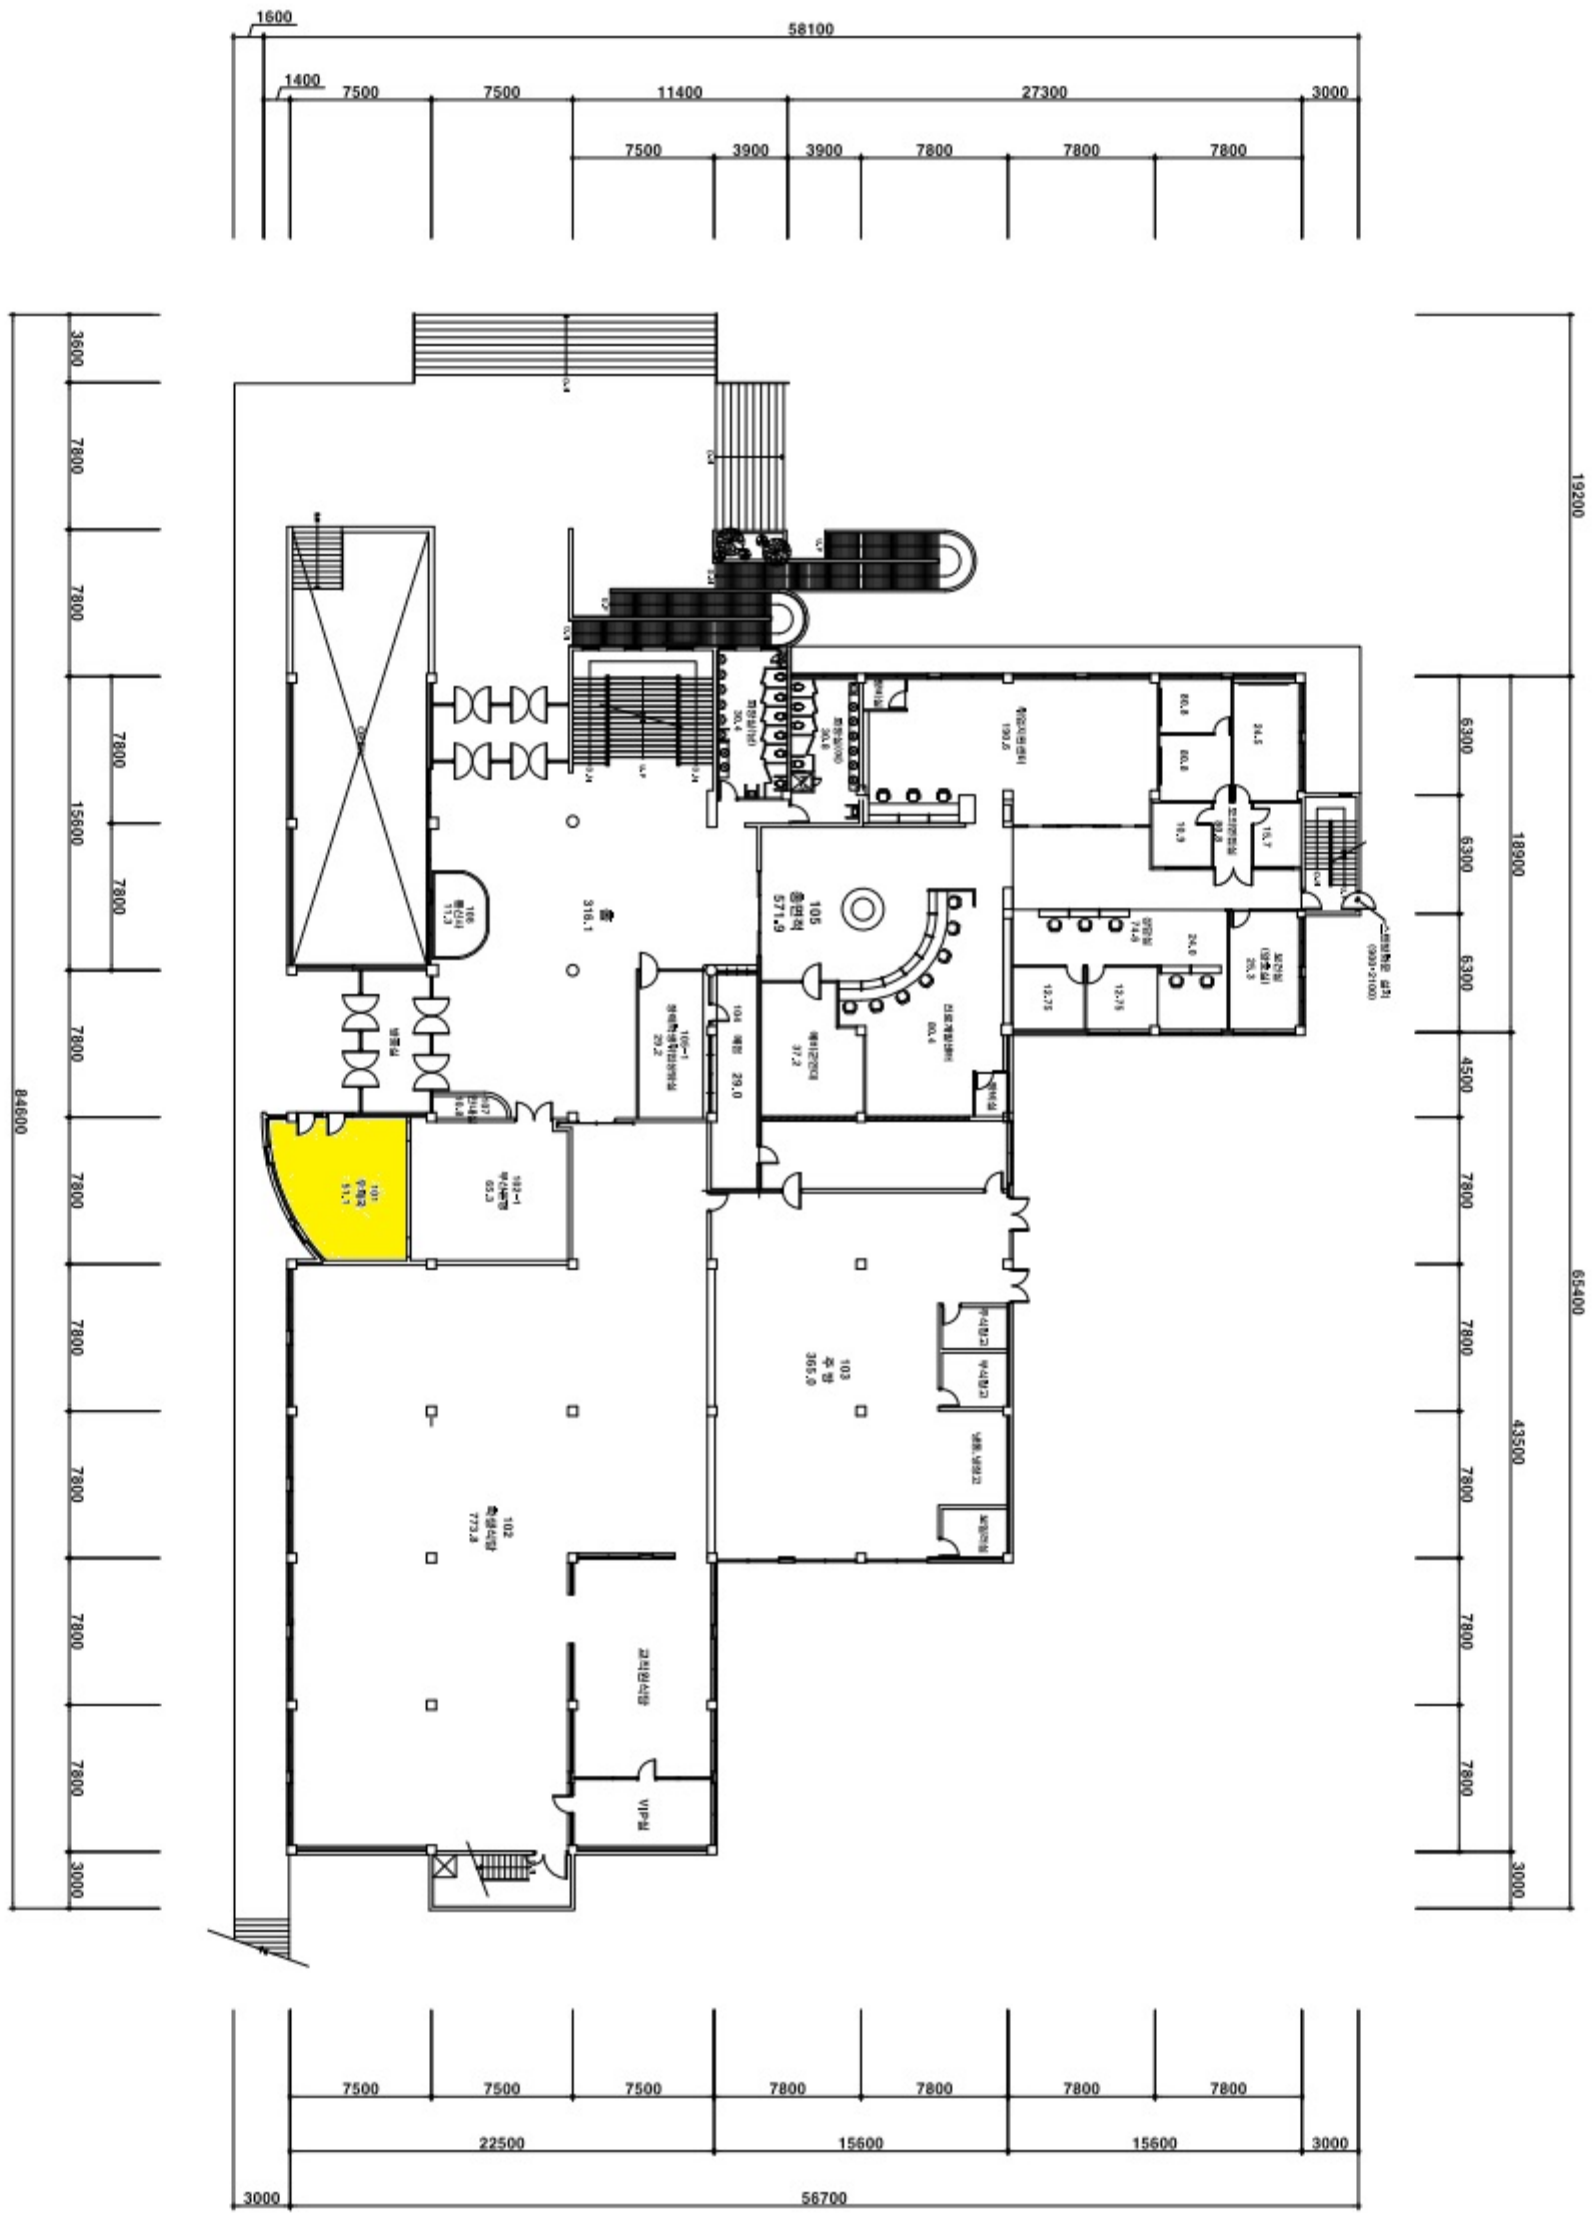

(8) 산학협력관 1층 평면도

SCALE 1/400